


2 KEY PLAN
SCALE: 1" = 1'-0"

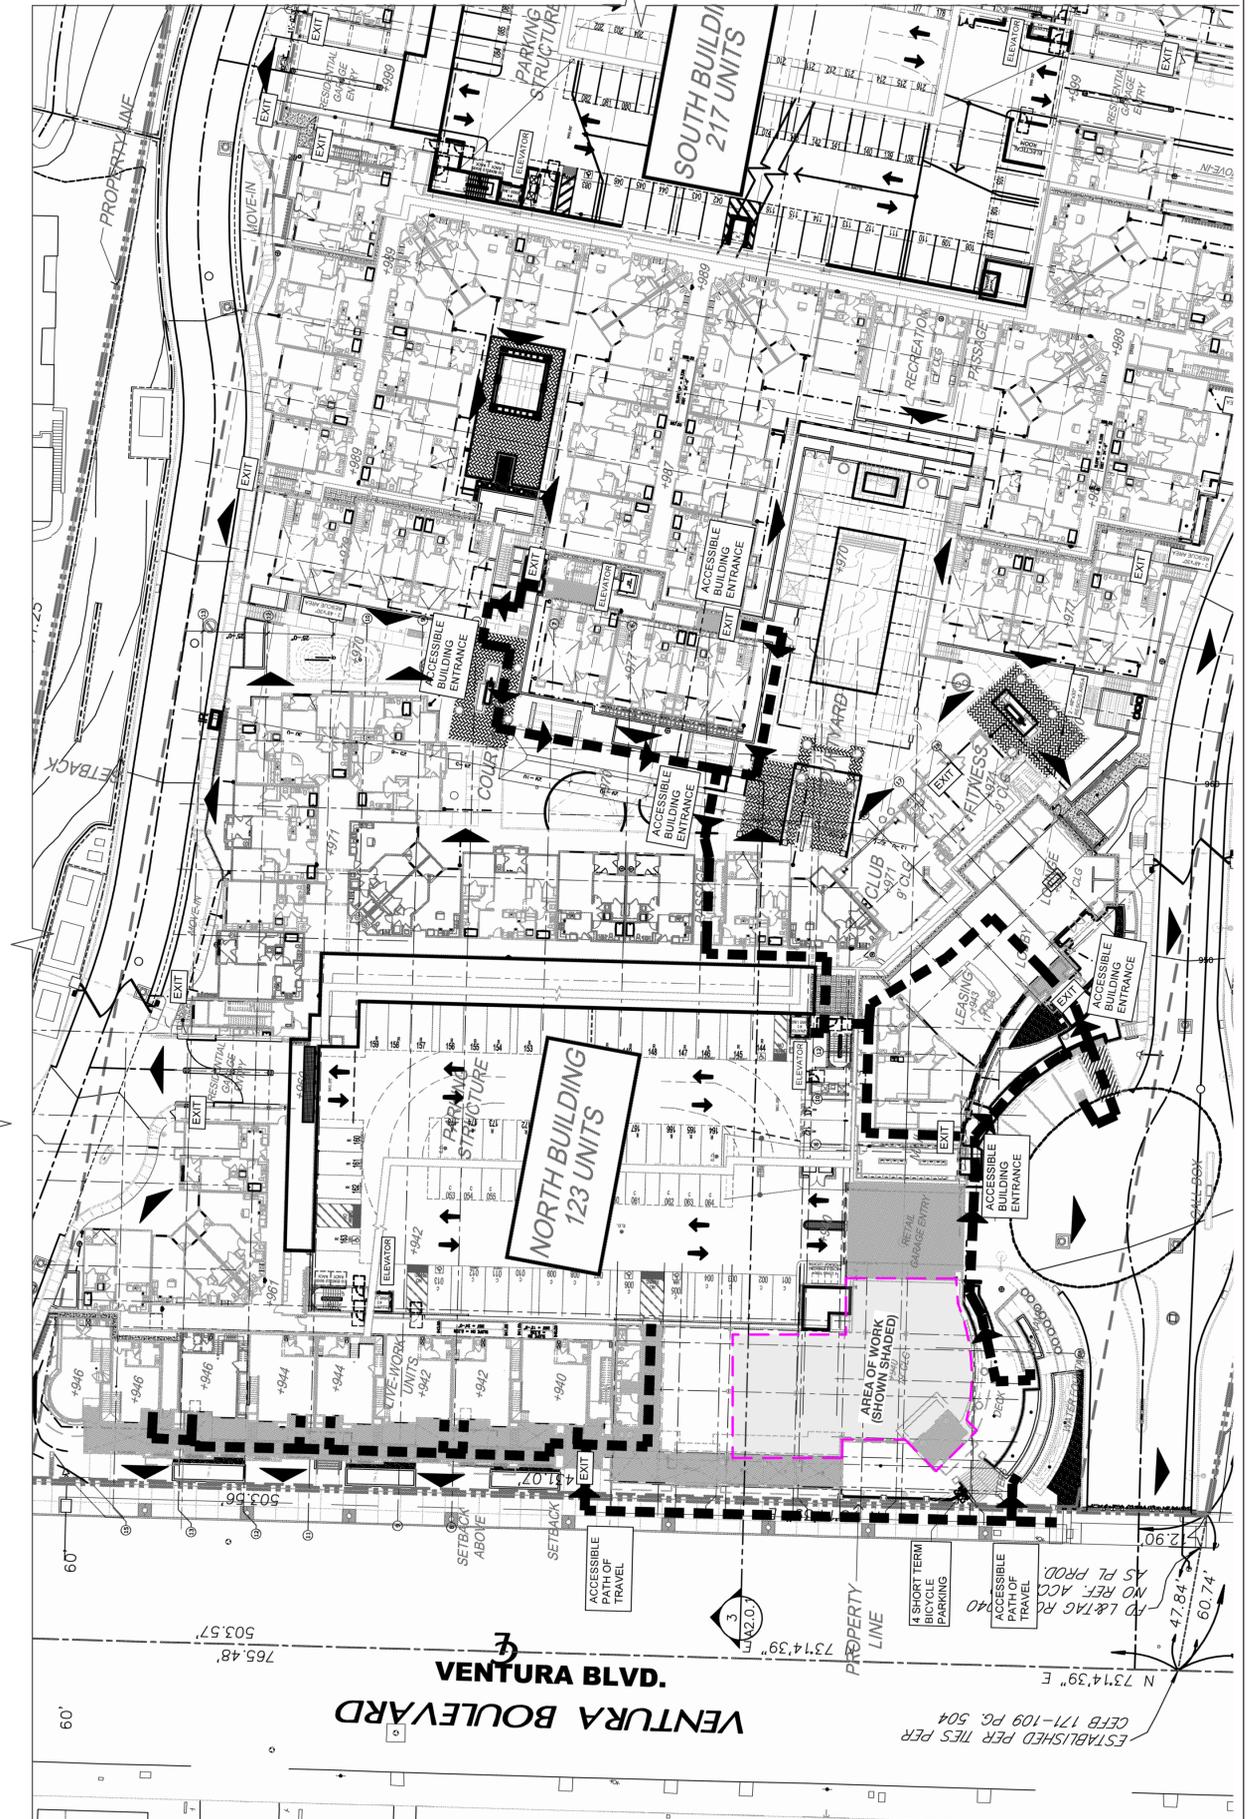

1 (E) SITE PLAN
SCALE: 1" = 30'

Dorman Associates
ARCHITECTS AND INTERIORS
CHRIS DORMAN, AIA
223 FLAMINGO ROAD
MILL VALLEY, CA 94041
415.380.7914
415.380.7915 FAX
CD@DORMANASSOCIATES.COM


ACACIA - THE BOULEVARD
20600 VENTURA BLVD.
WOODLAND HILLS, CA 91364

PLANNING SUBMITTAL


(E) SITE PLAN &
KEY PLAN

REVISIONS

DATE: 5/17/24
SHEET

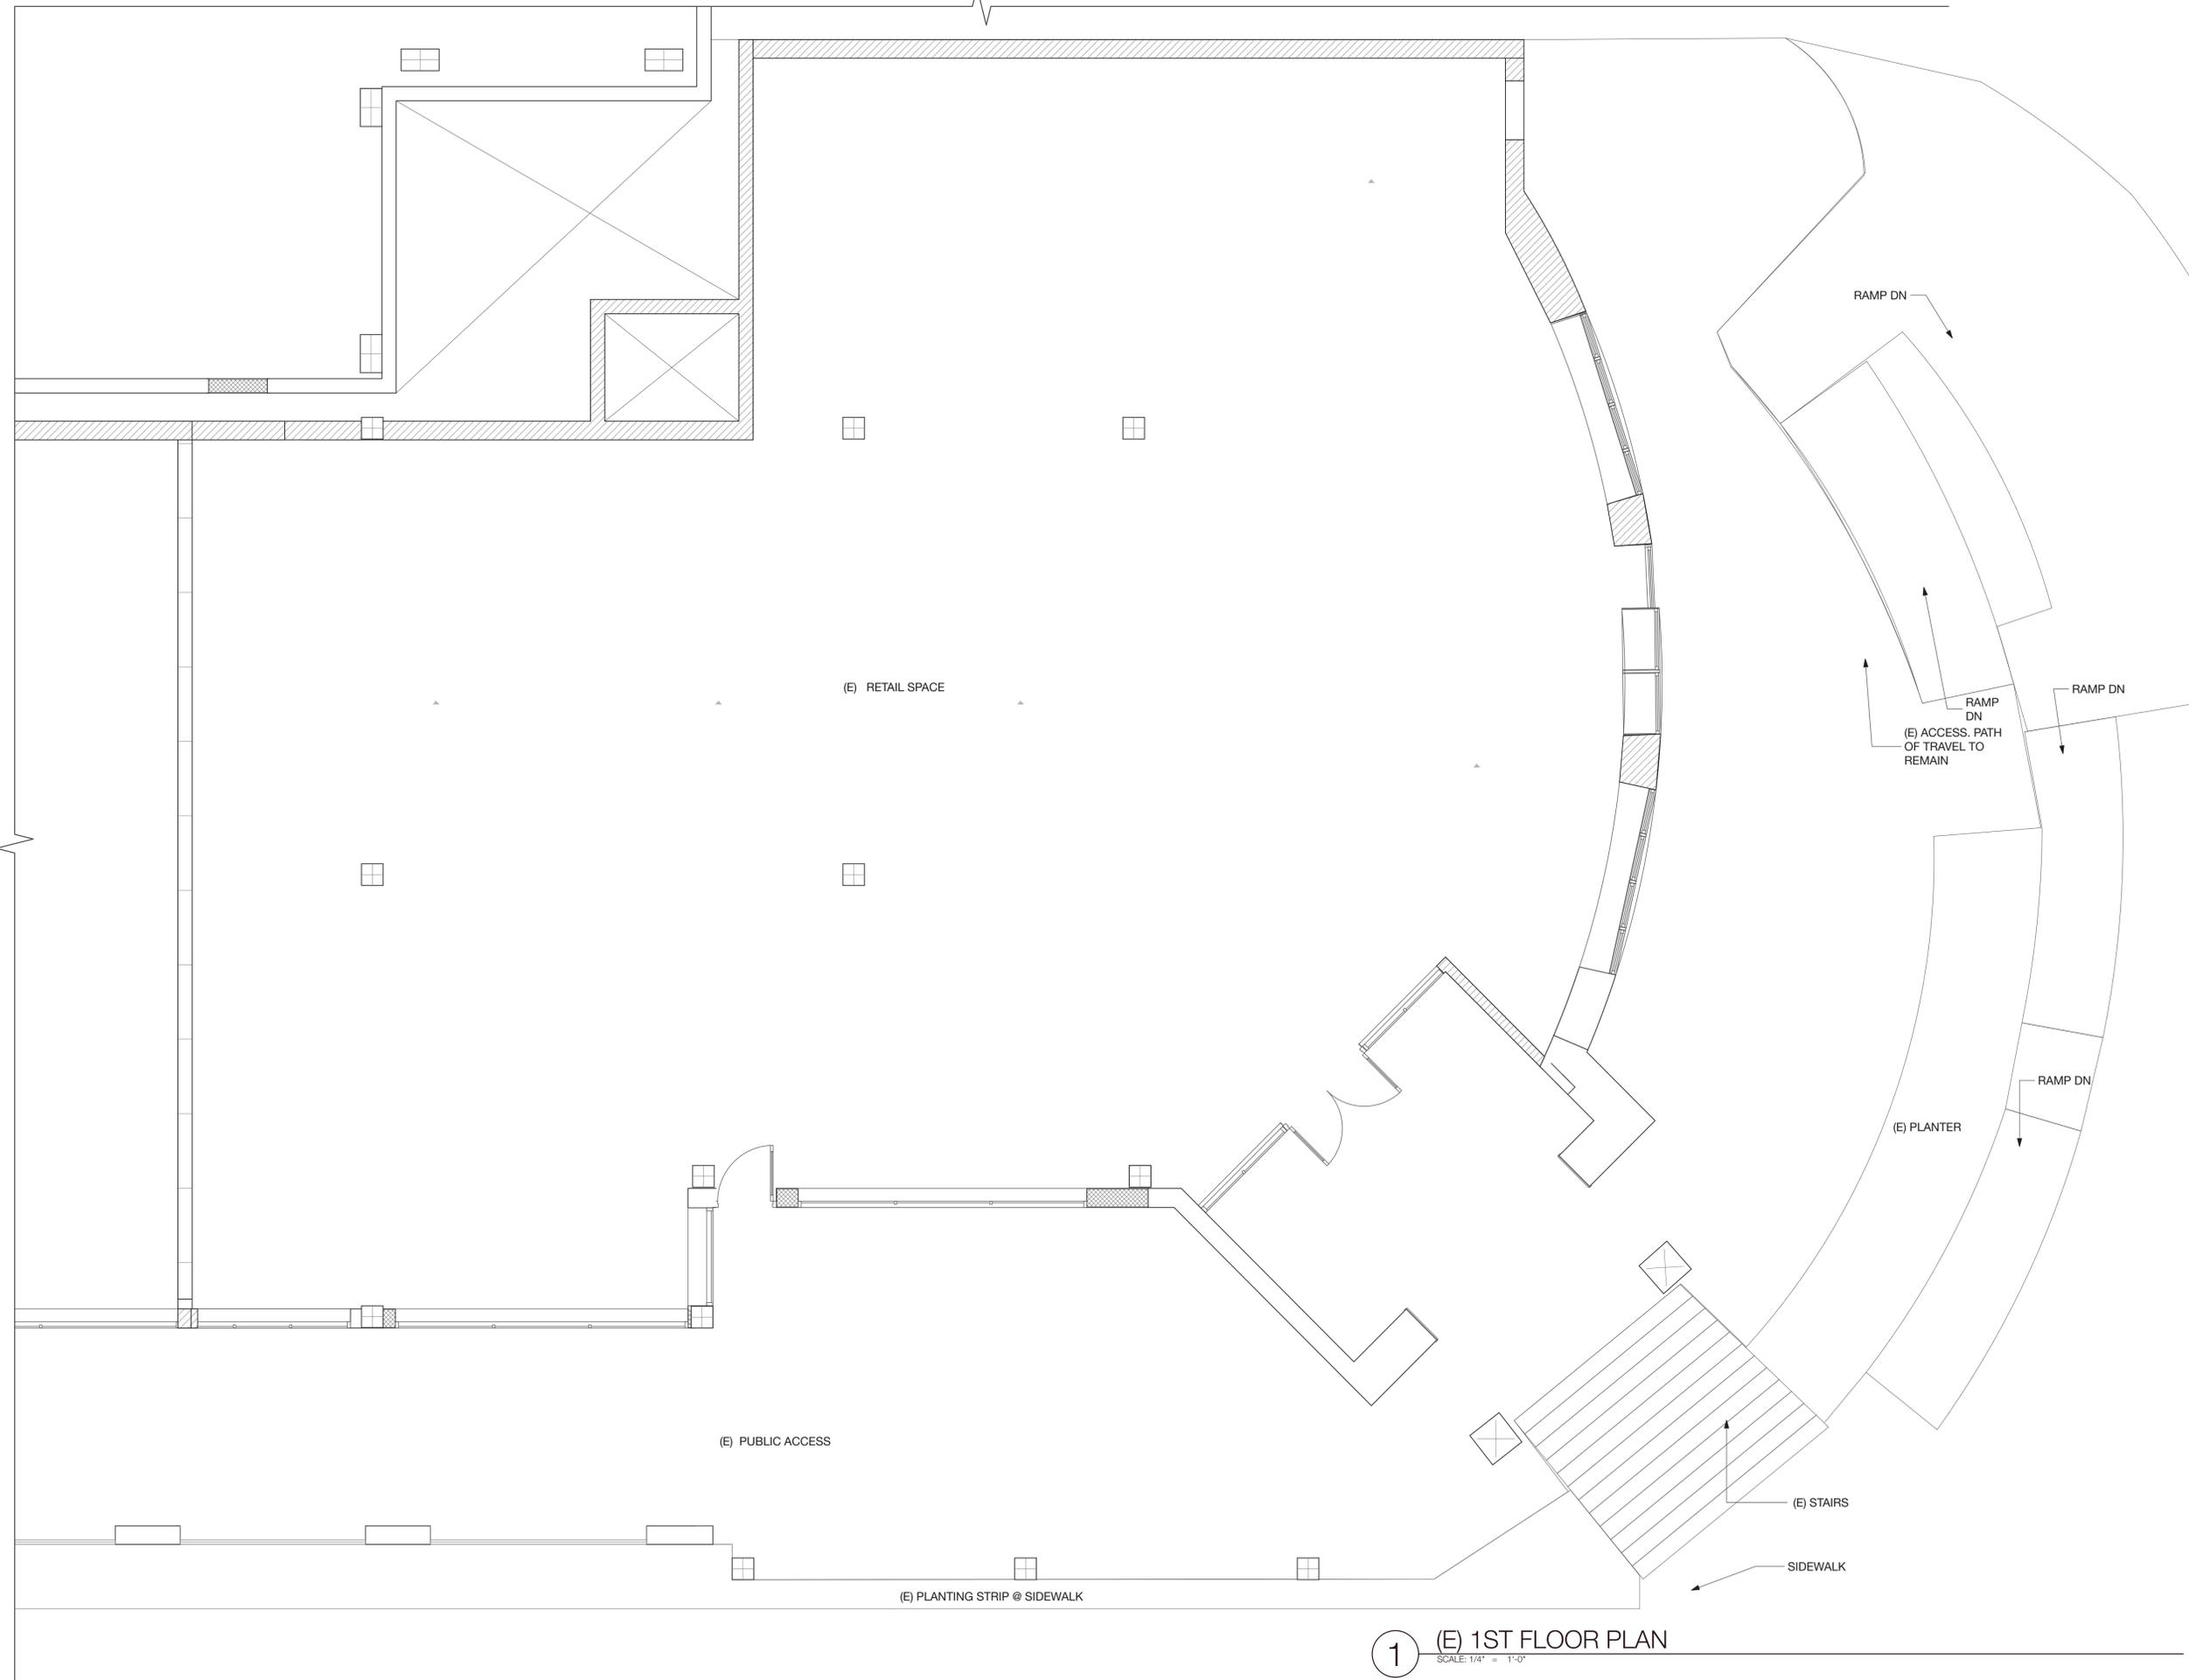


1 (E) 1ST FLOOR PLAN
SCALE: 1/4" = 1'-0"

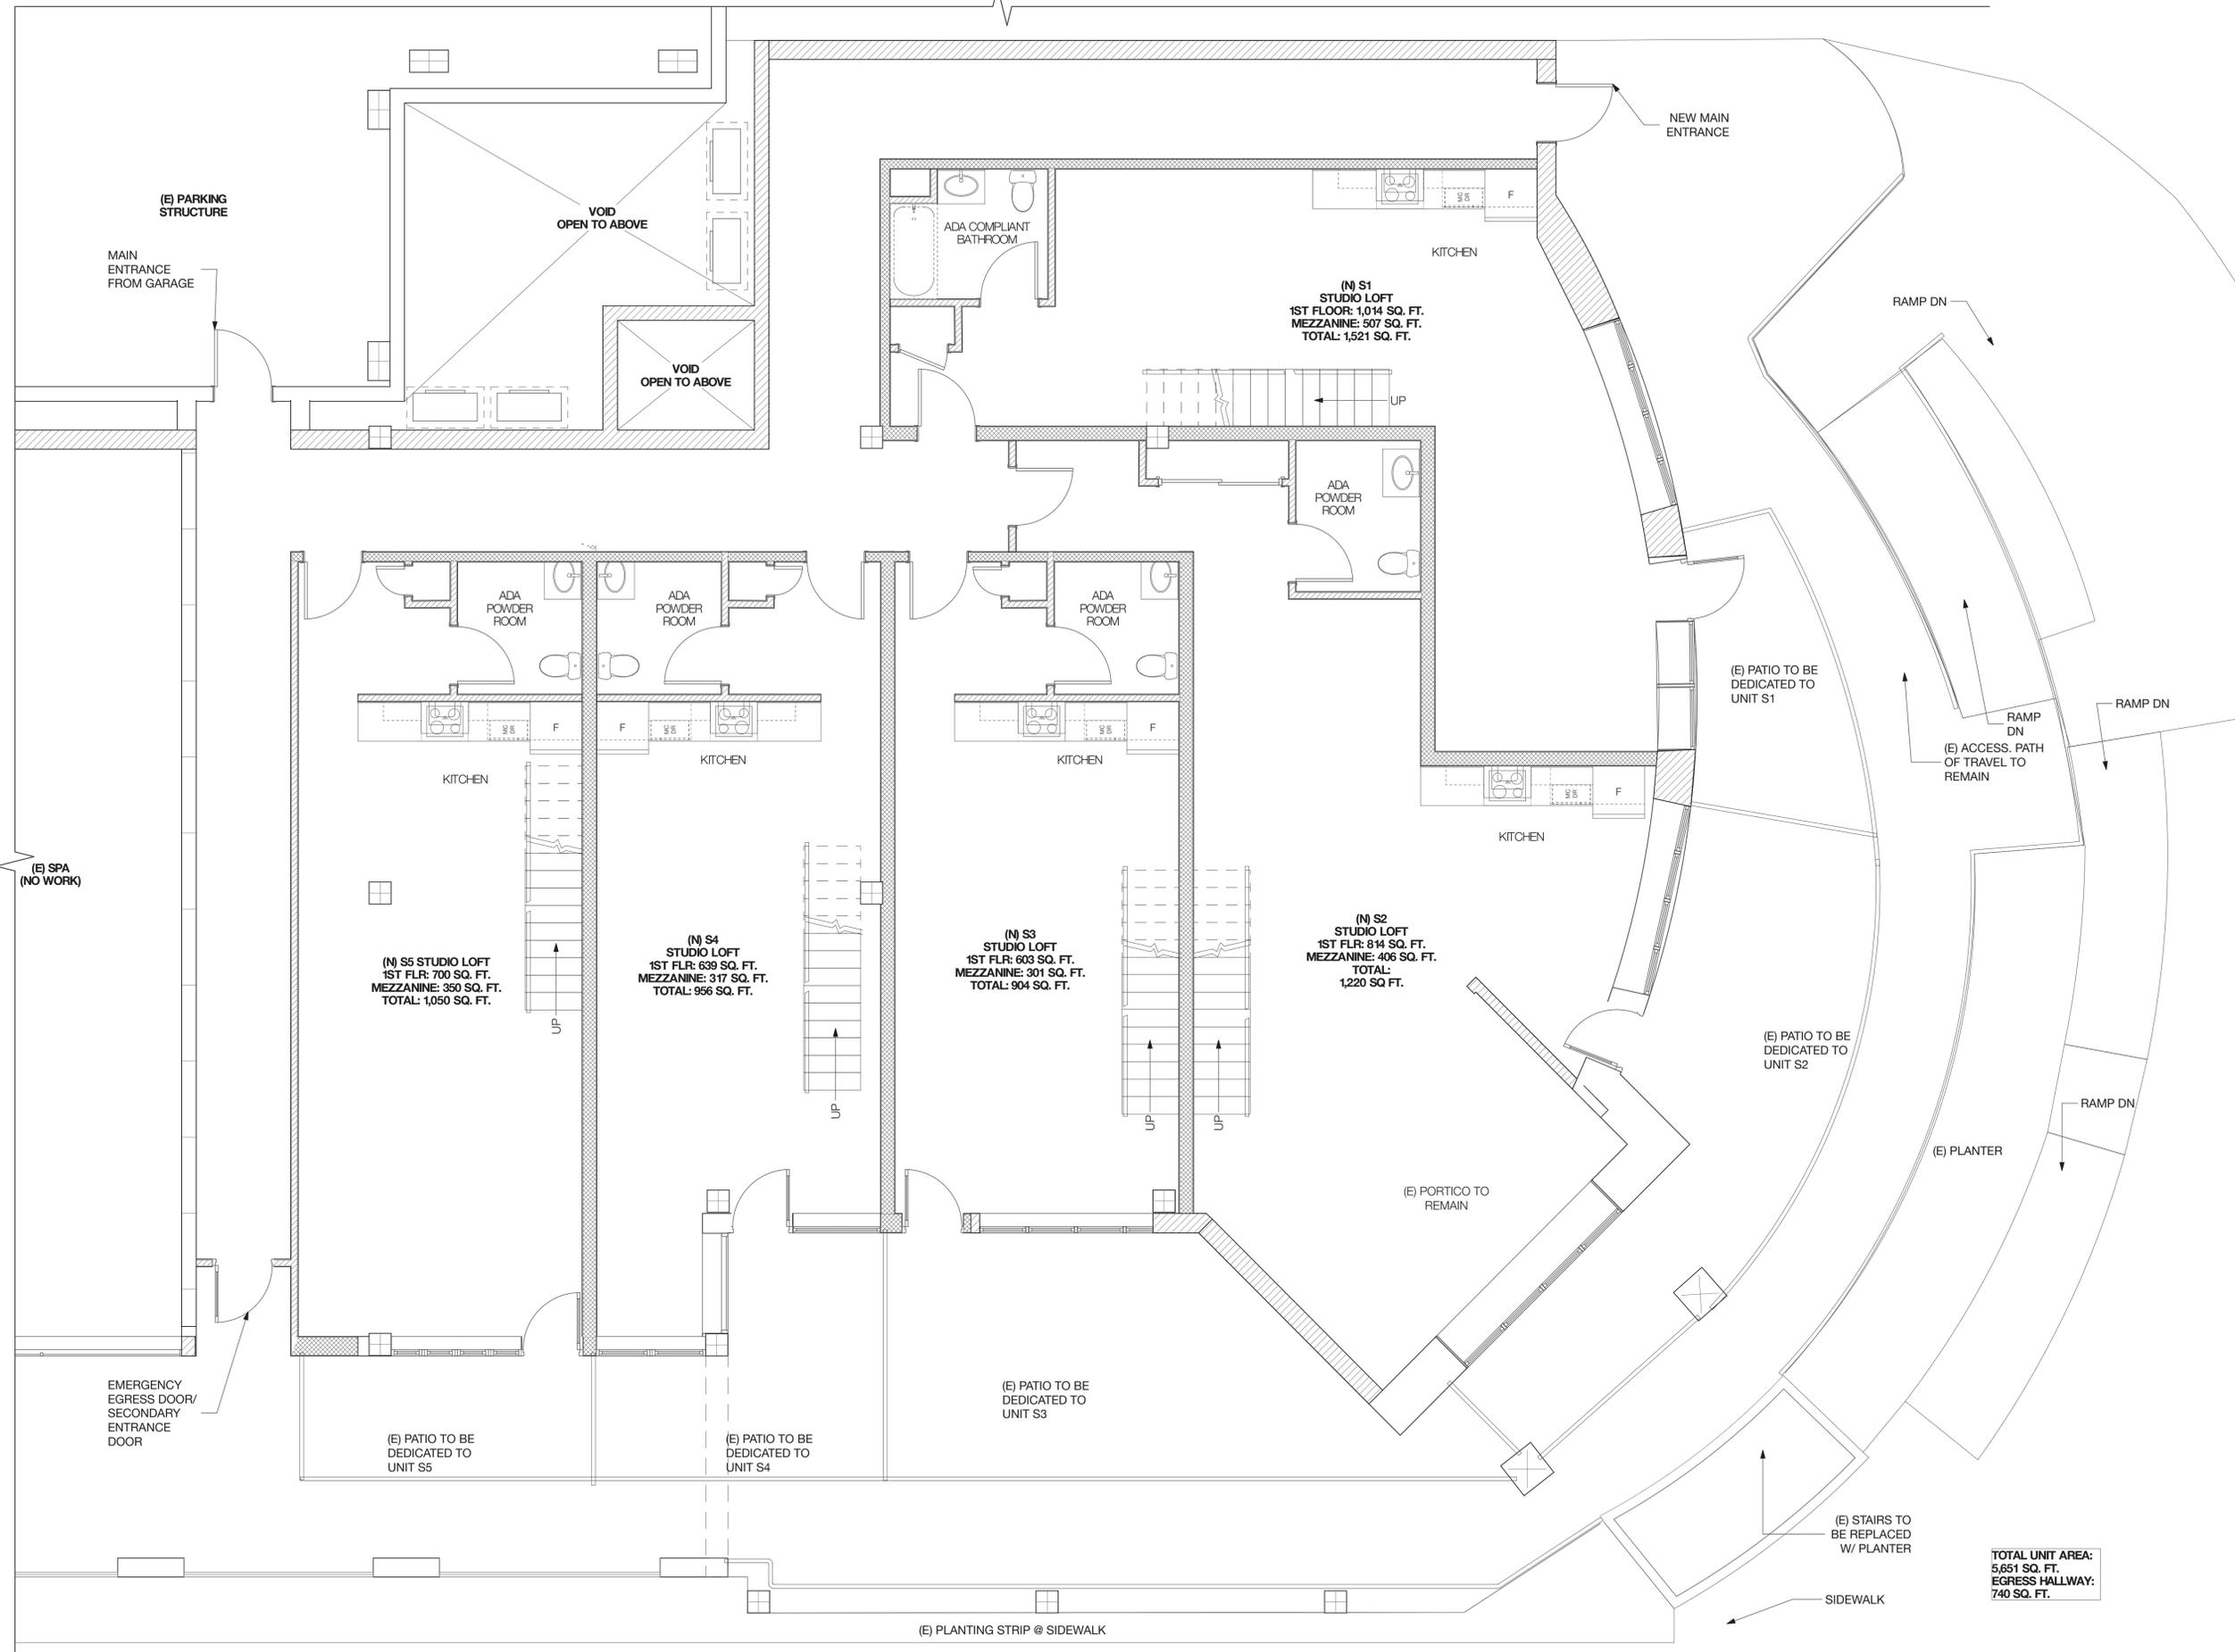


TOTAL UNIT AREA:
5,651 SQ. FT.
EGRESS HALLWAY:
740 SQ. FT.

1 (N) 1ST FLOOR PLAN
SCALE: 1/4" = 1'-0"




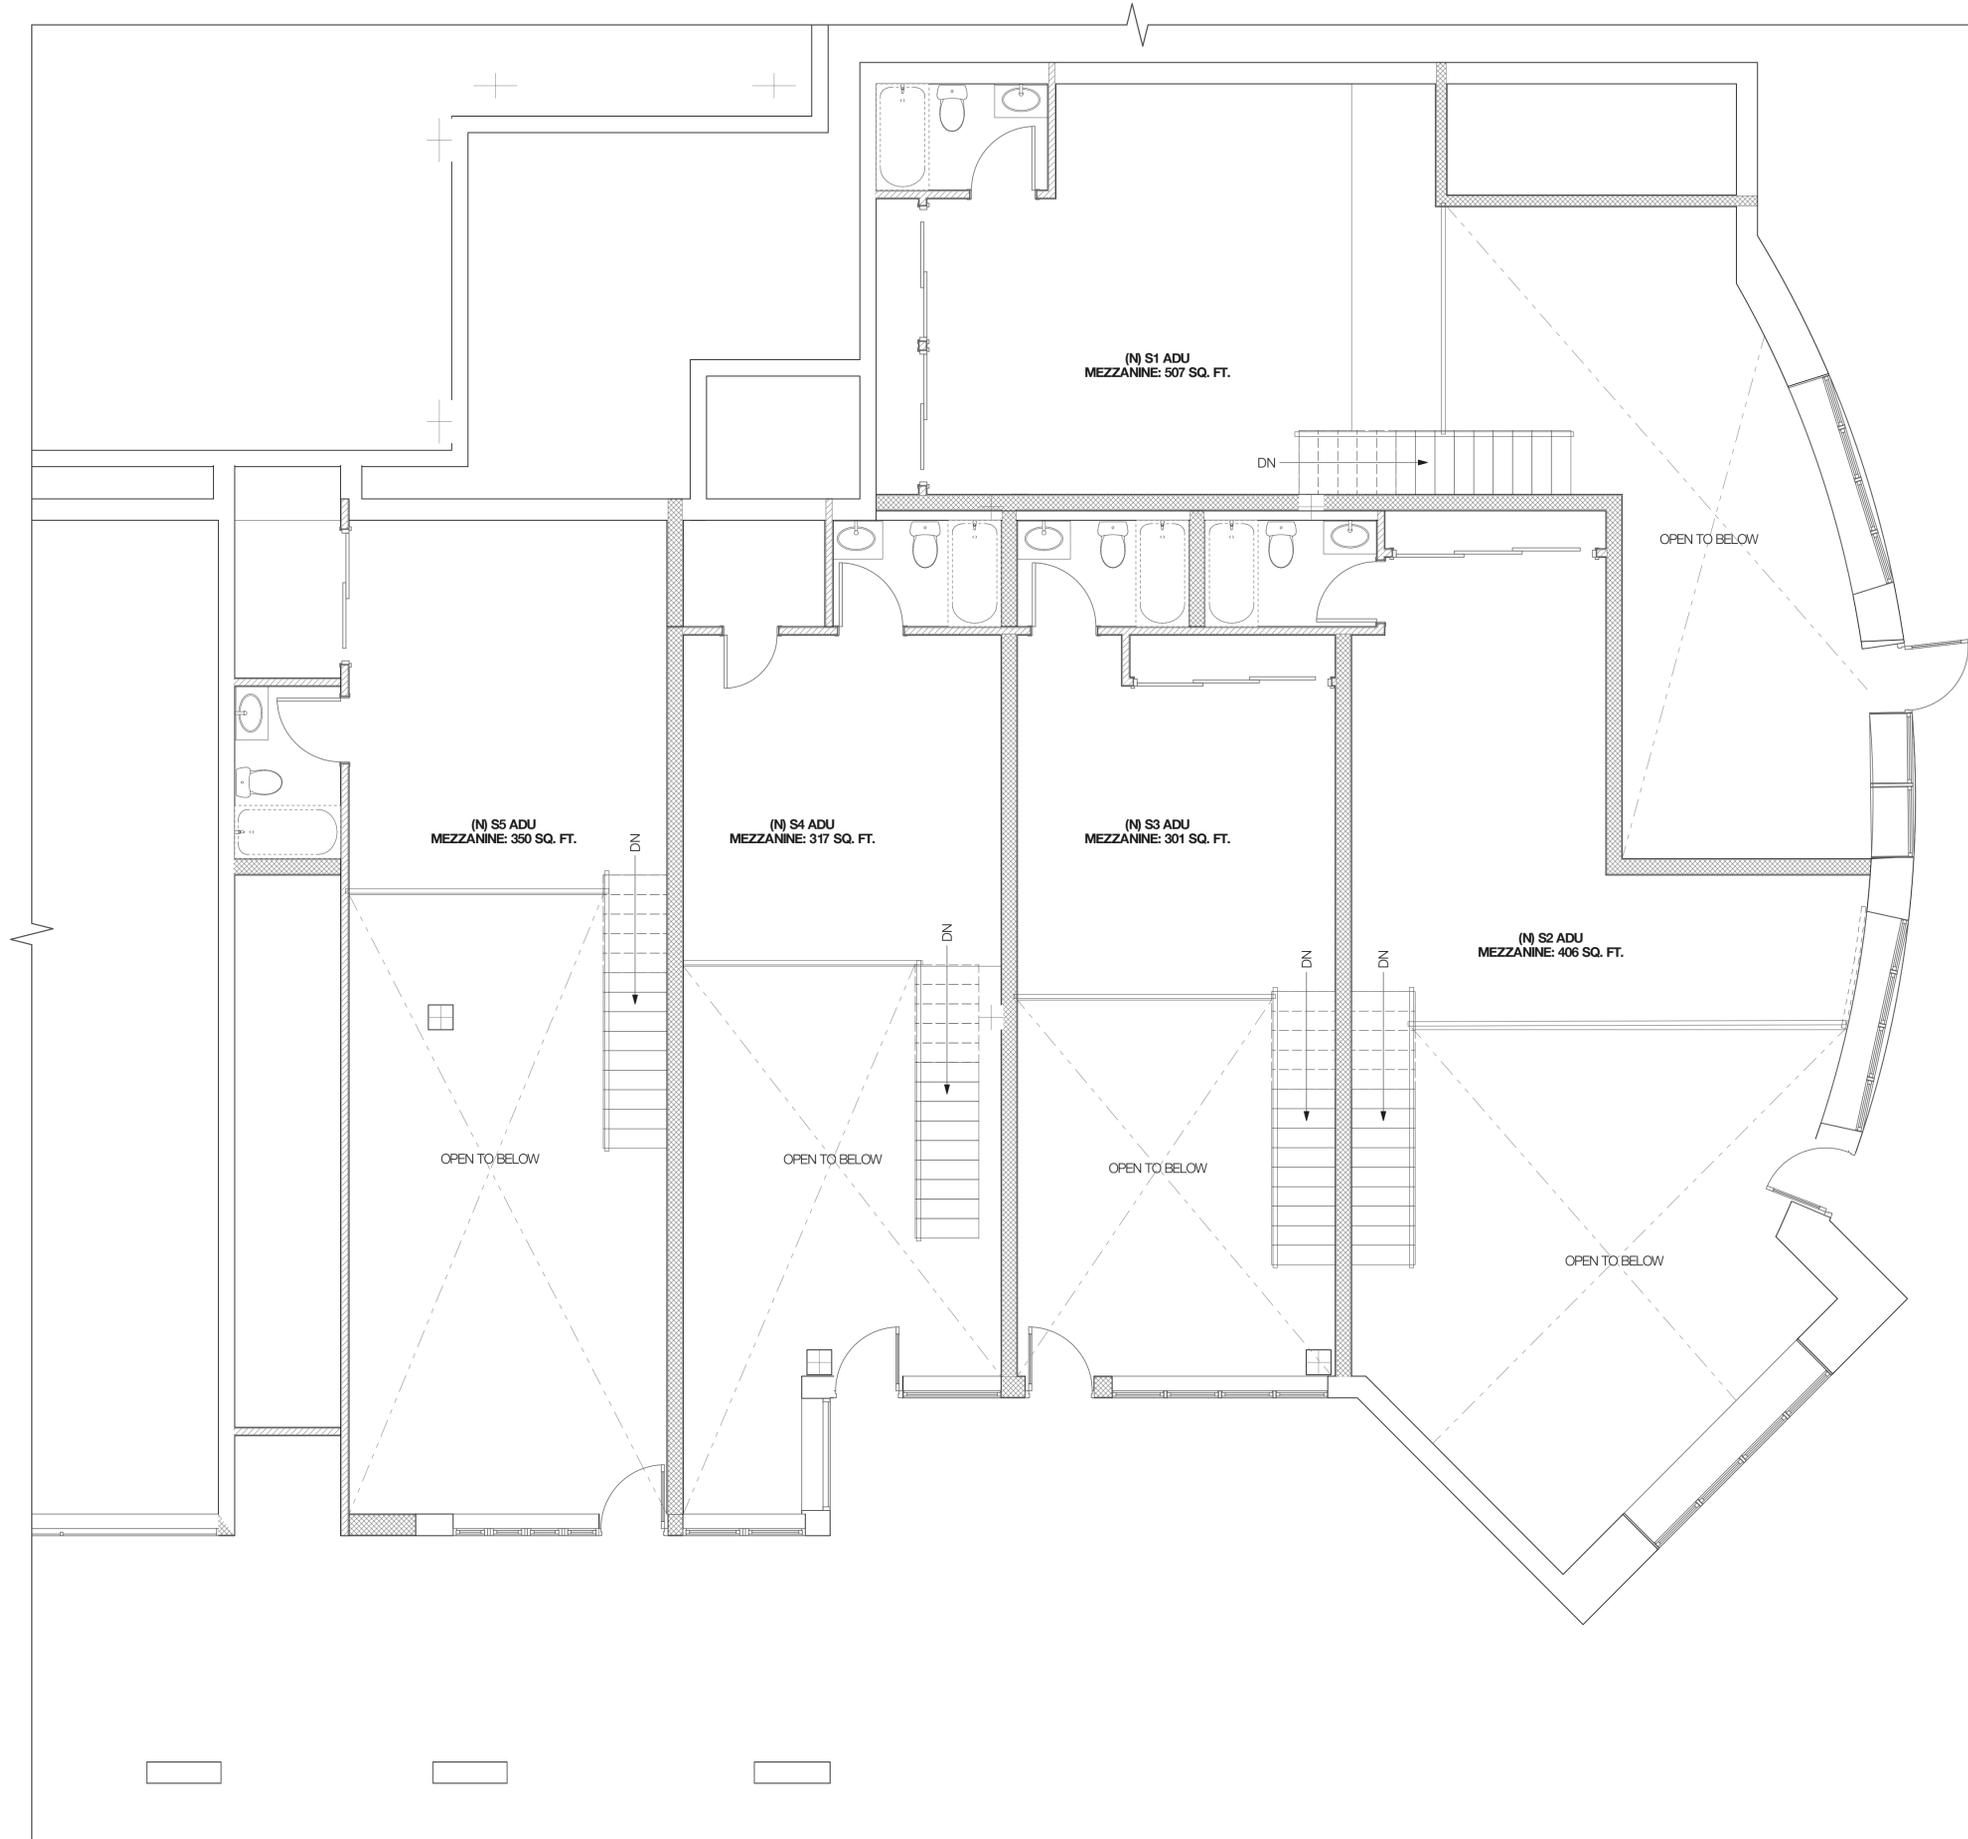

1 (N) MEZZANINE FLOOR PLAN
SCALE: 1/4" = 1'-0"

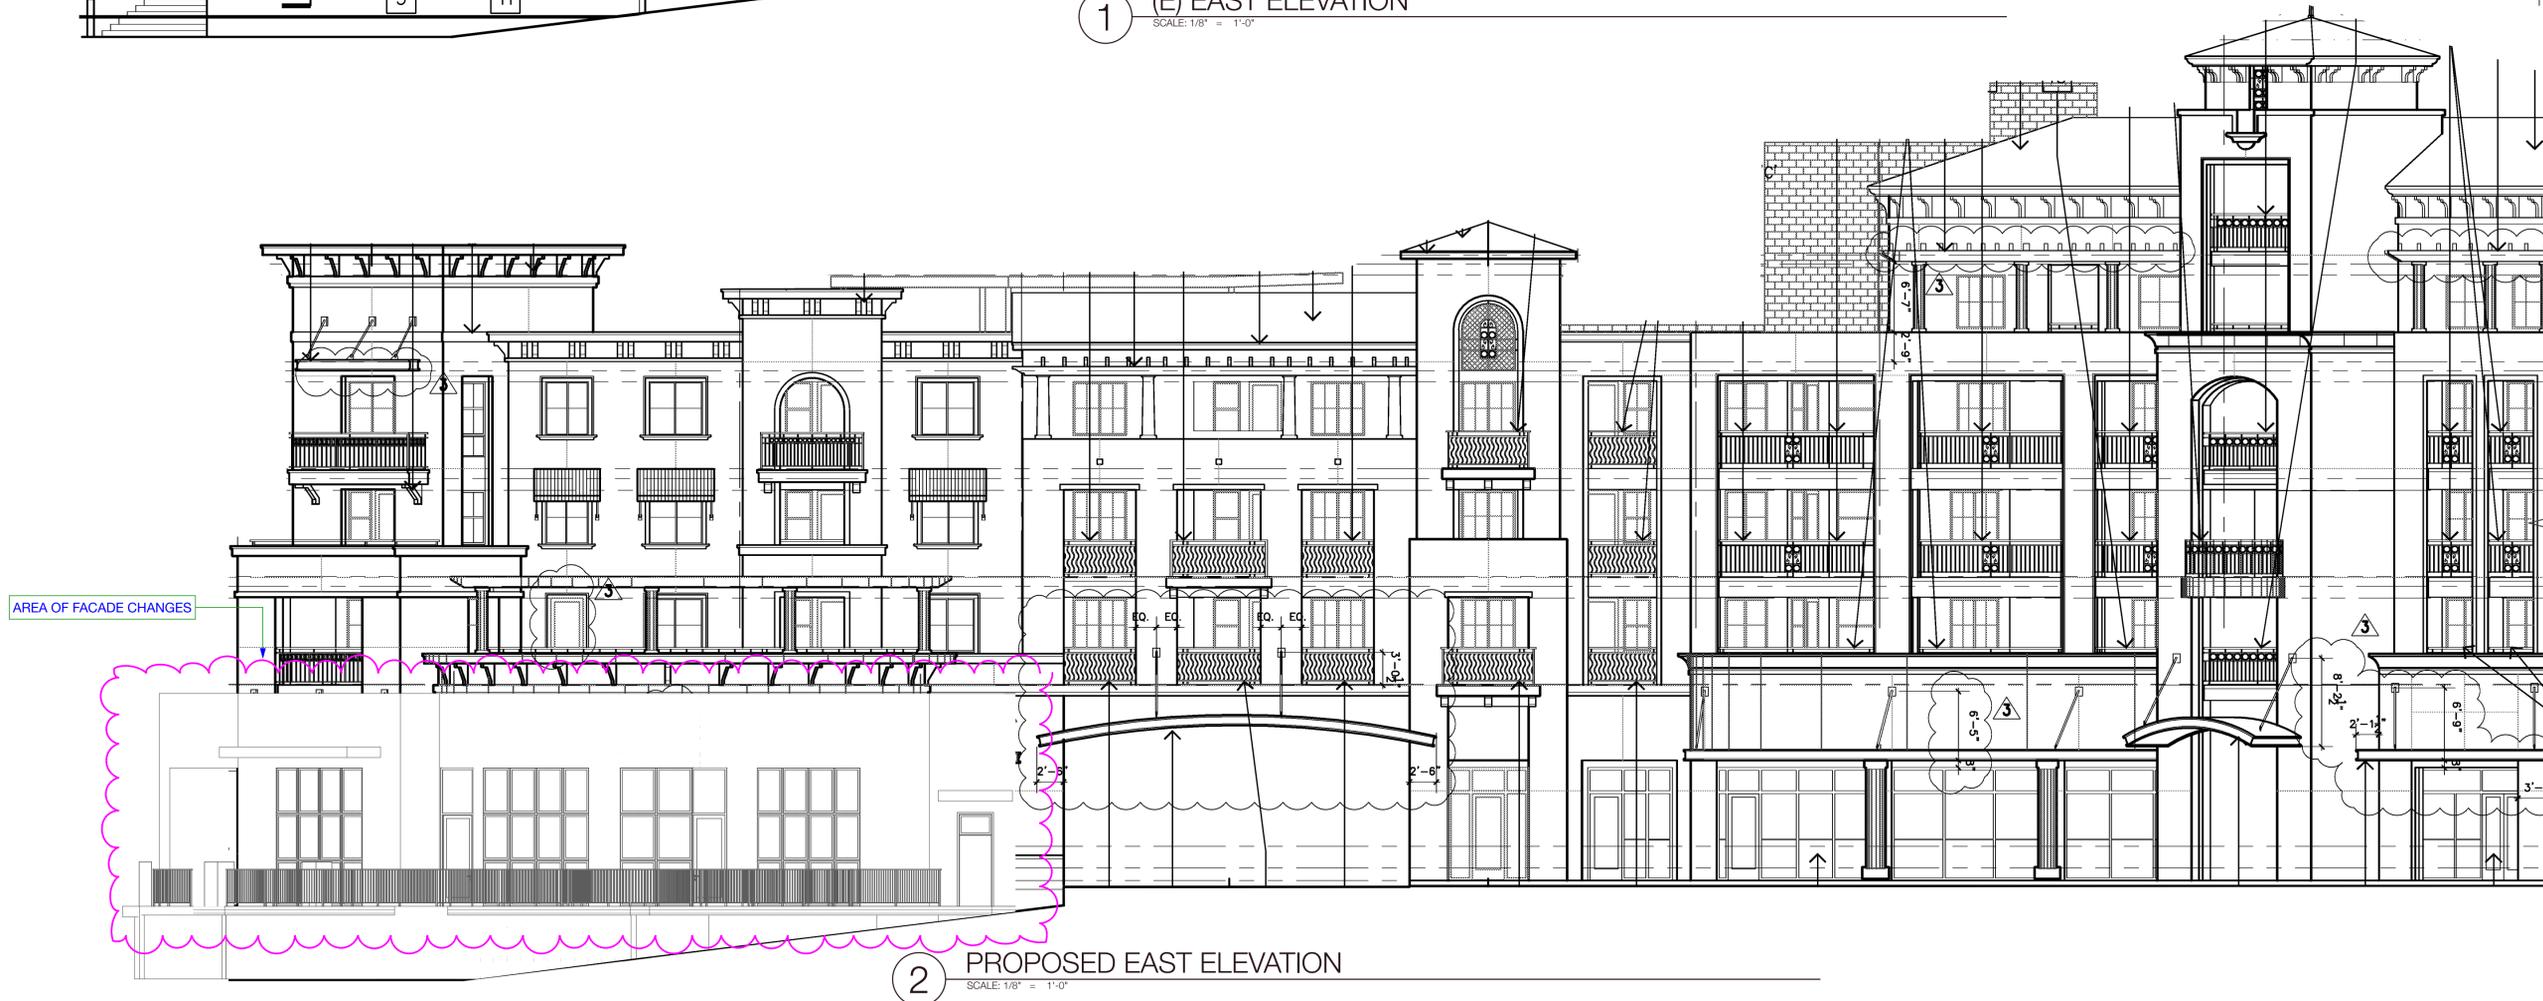

AREA OF FACADE CHANGES

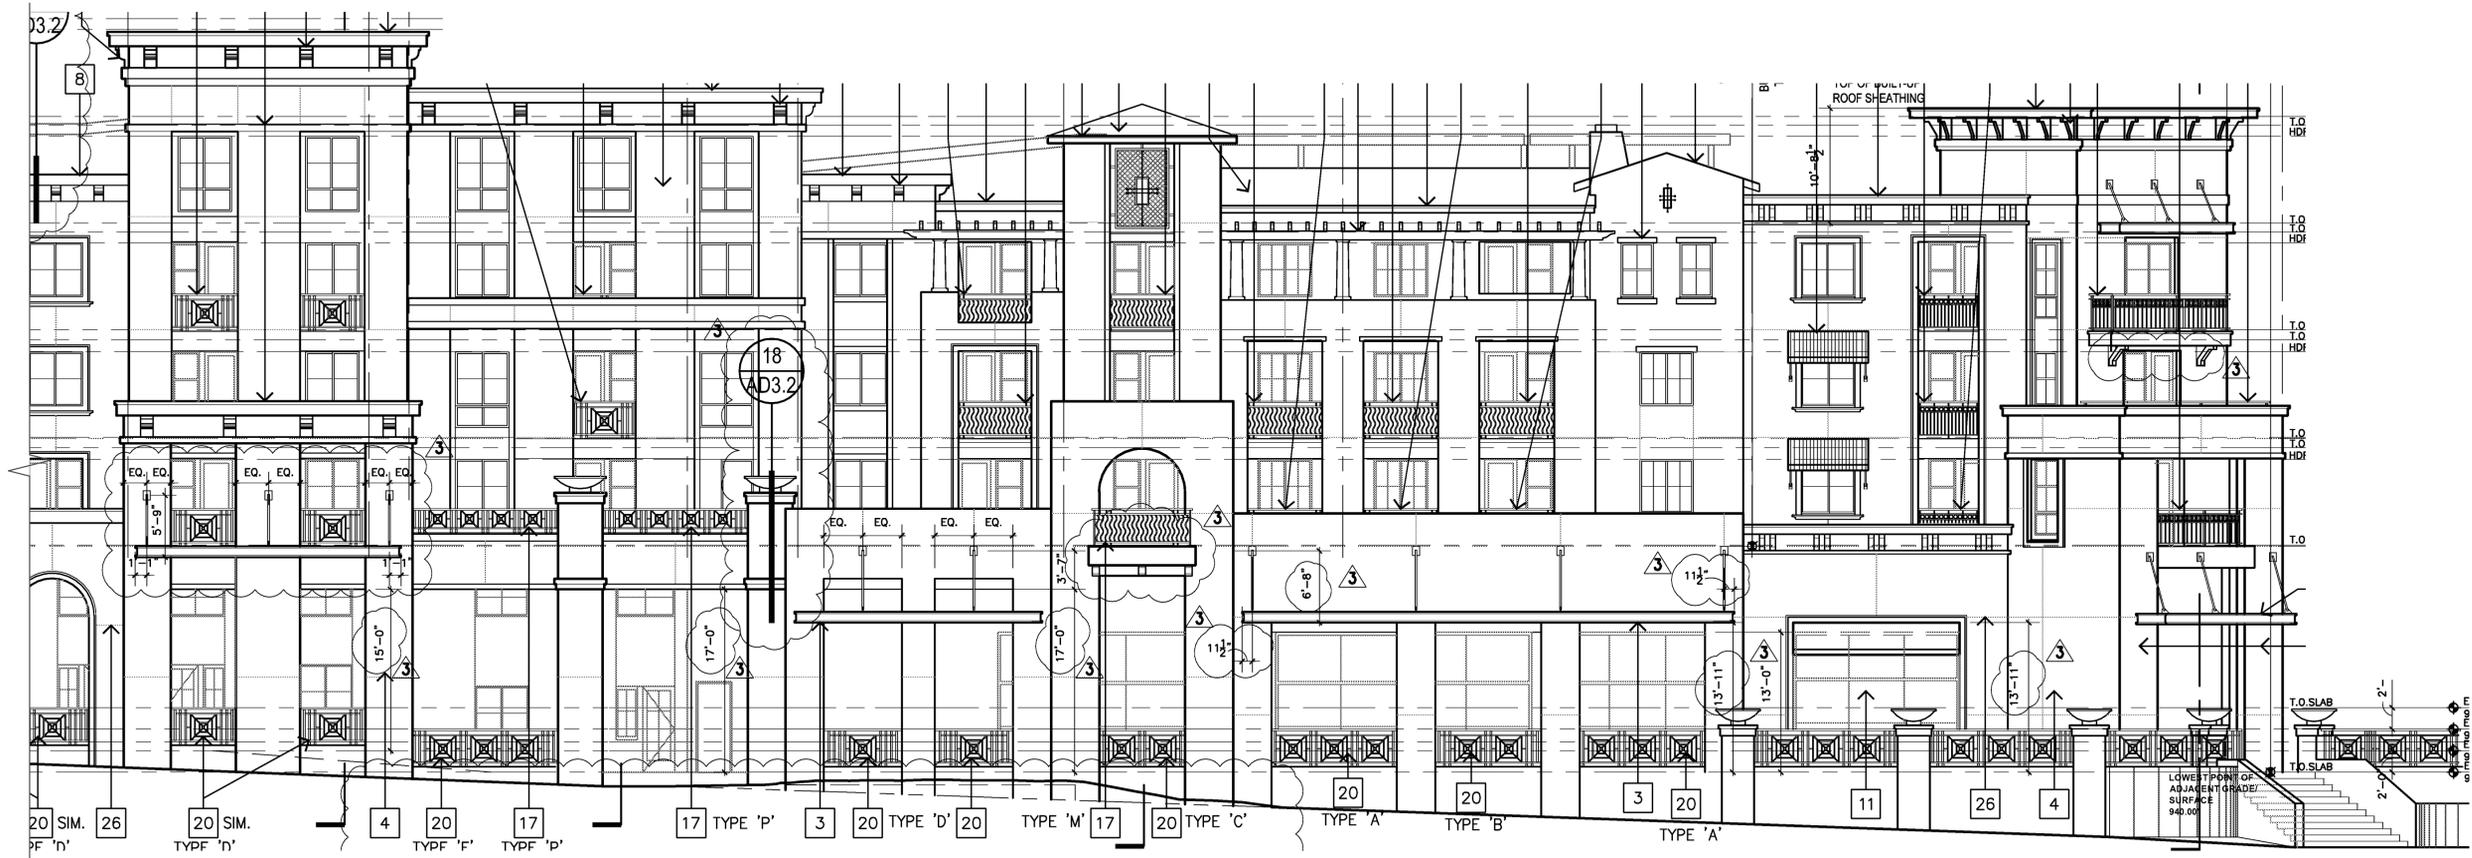

2 (E) NORTH ELEVATION
 SCALE: 1/8" = 1'-0"



1 PROPOSED NORTH ELEVATION
 SCALE: 1/8" = 1'-0"

AREA OF FACADE CHANGES