


72:
(AKA)

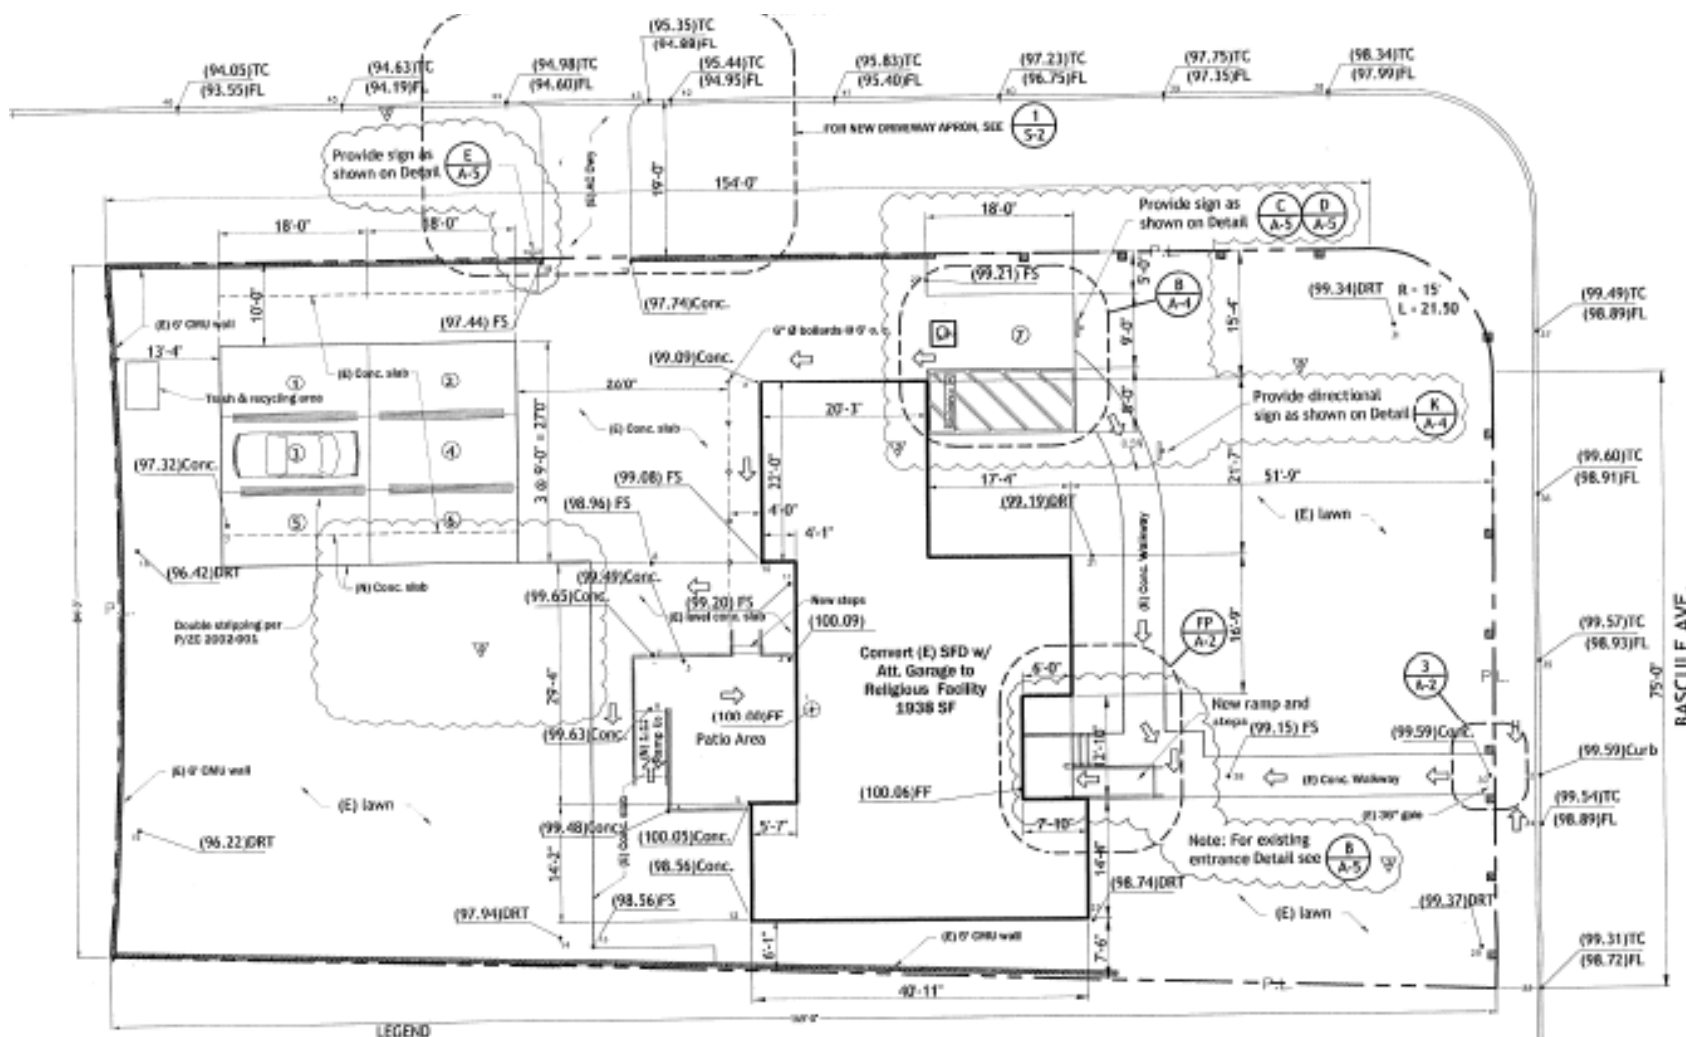

LEGEND			
100.67	PROPOSED ELEVATIONS	BW	BACK OF WALK
(100.67)	EXISTING ELEVATION	C/LF	CHAIN LINK FENCE
INV	INVERT ELEV.	⊕	DATUM POINT
TG	TOP OF GRATE	→	ACCESSIBLE PATH OF TRAVEL
FF	FINISHED FLOOR		
DS	DOWN SPOUT		
val	VALVE DOWNHOLE		

SITE PLAN
Scale: 1/32" = 10'
True North
Plan North

BASCULE AVE.
75'-0"